



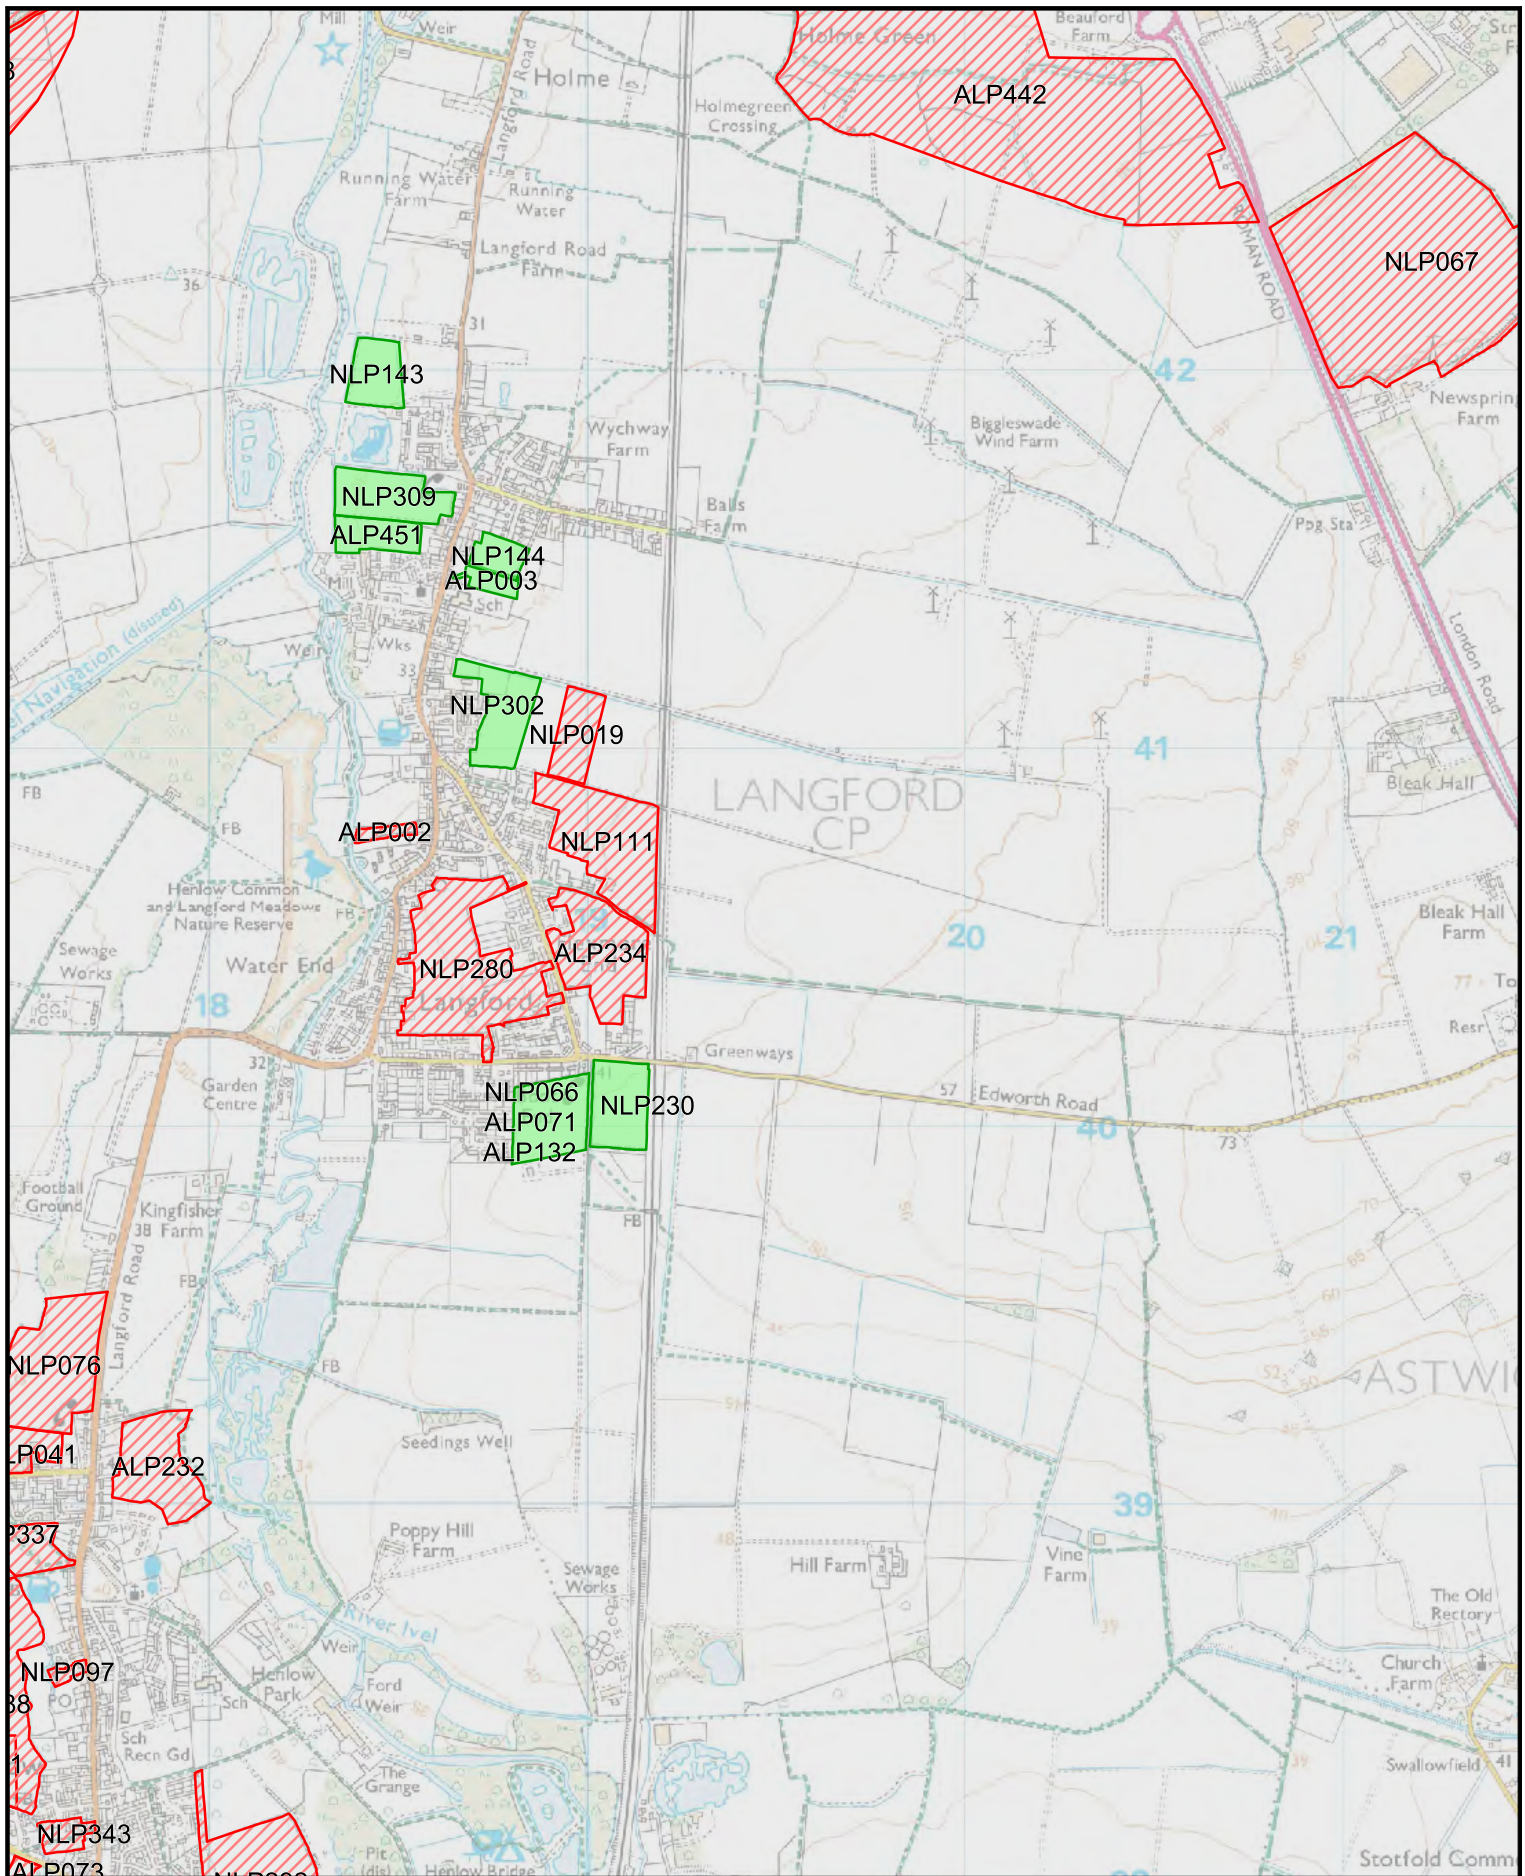

Pass



Fail

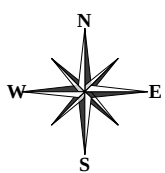


Date: 10 January 2018

Scale 1:20000

© Crown Copyright and database right. 2018  
Ordnance Survey 100049029.  
Central Bedfordshire Council.






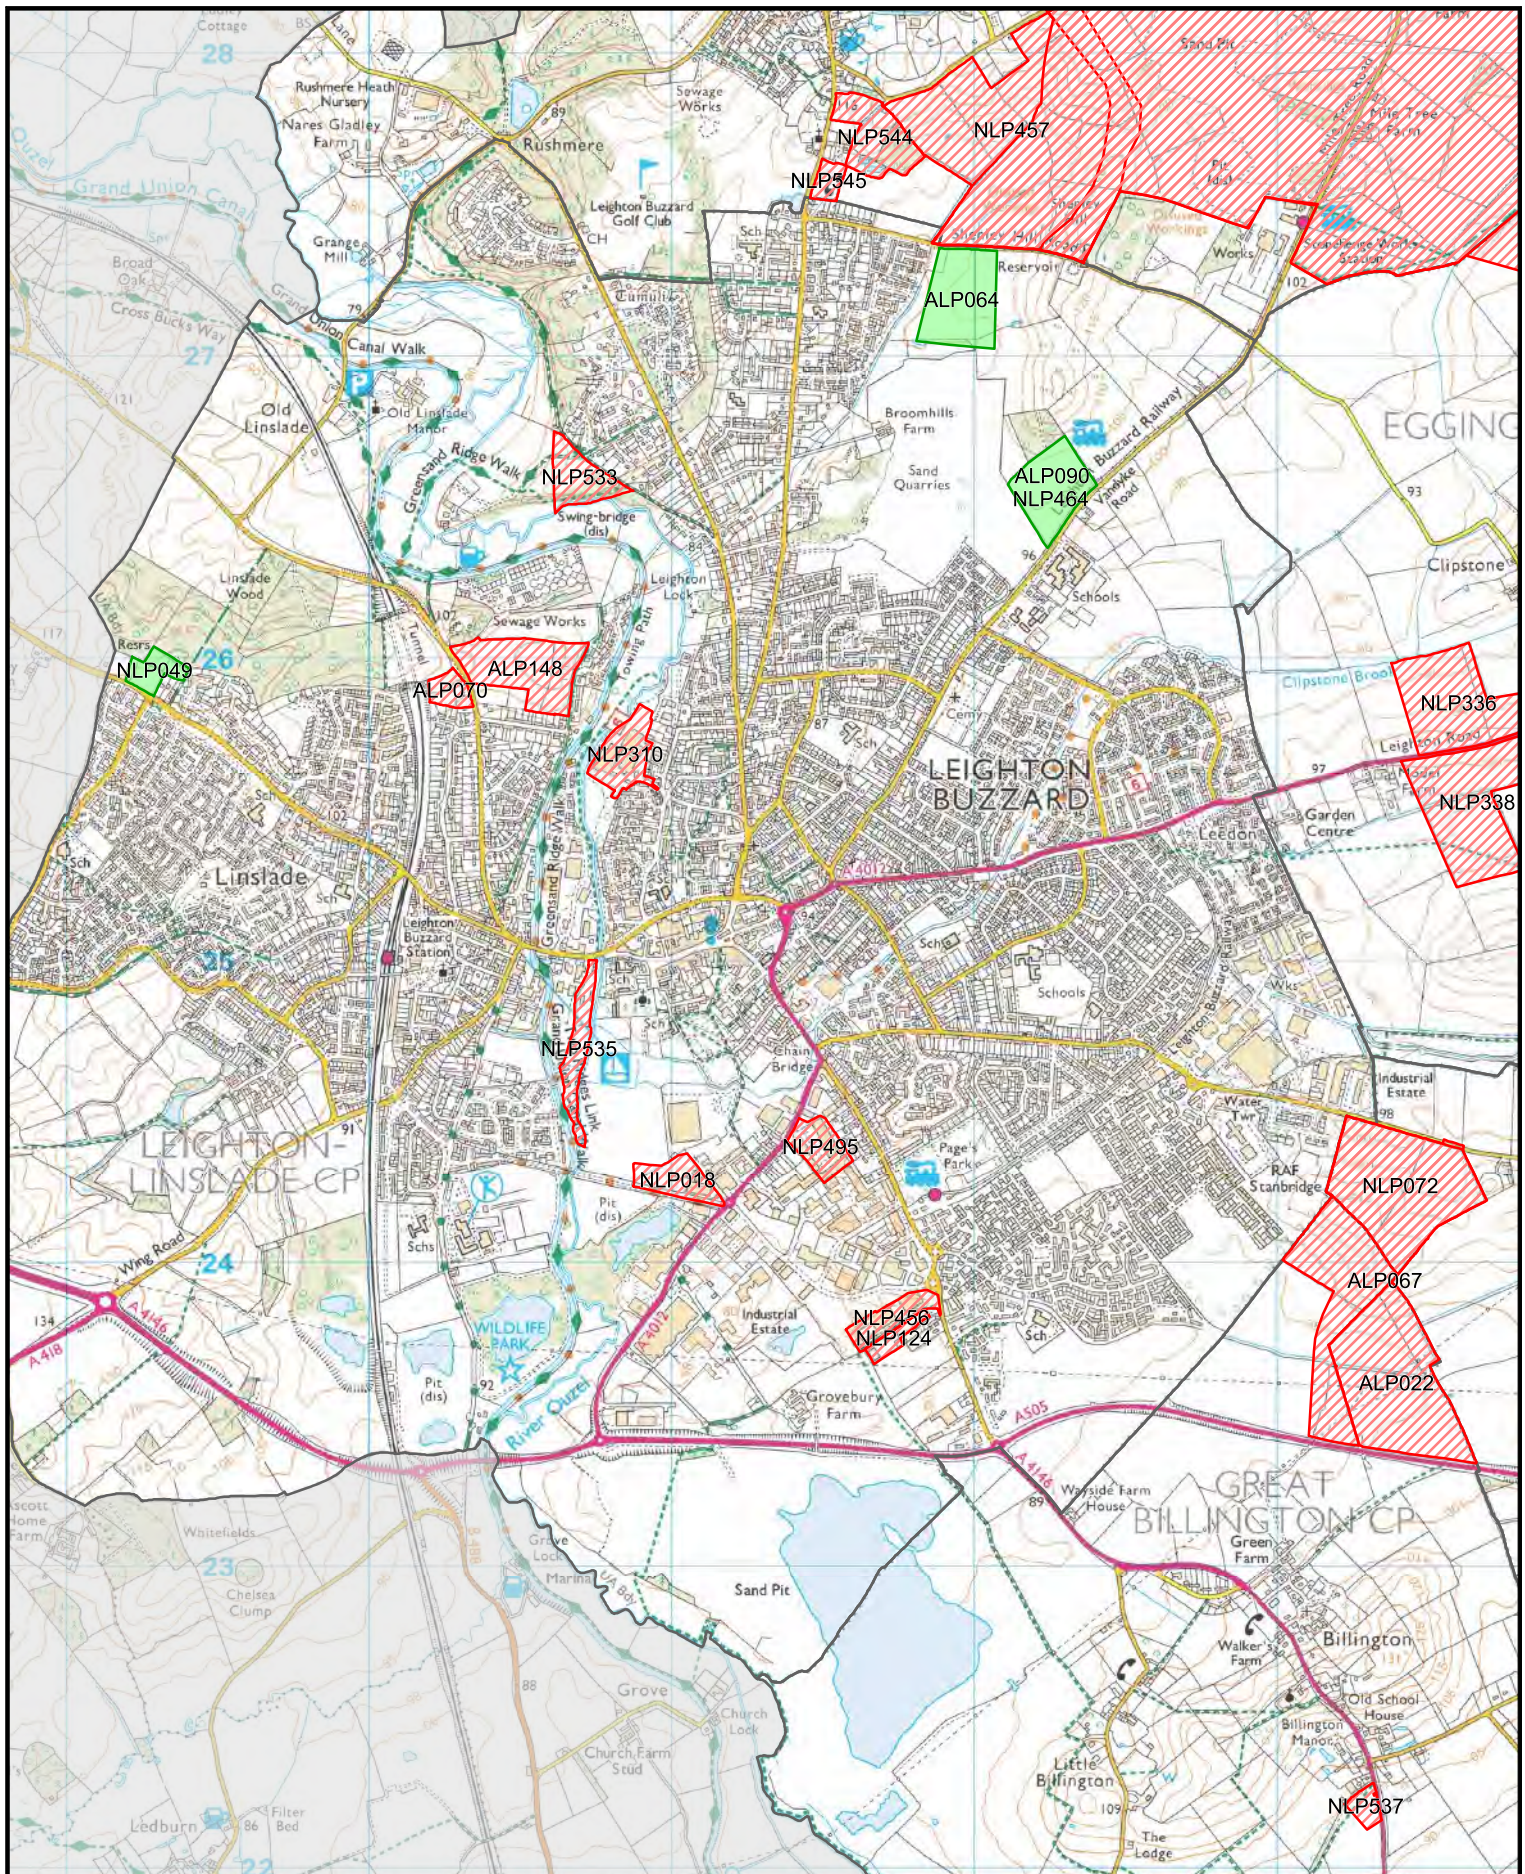

Pass



Fail

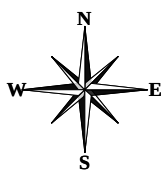


Date: 09 January 2018

Scale 1:25000



© Crown Copyright and database right. 2018  
Ordnance Survey 100049029.  
Central Bedfordshire Council.





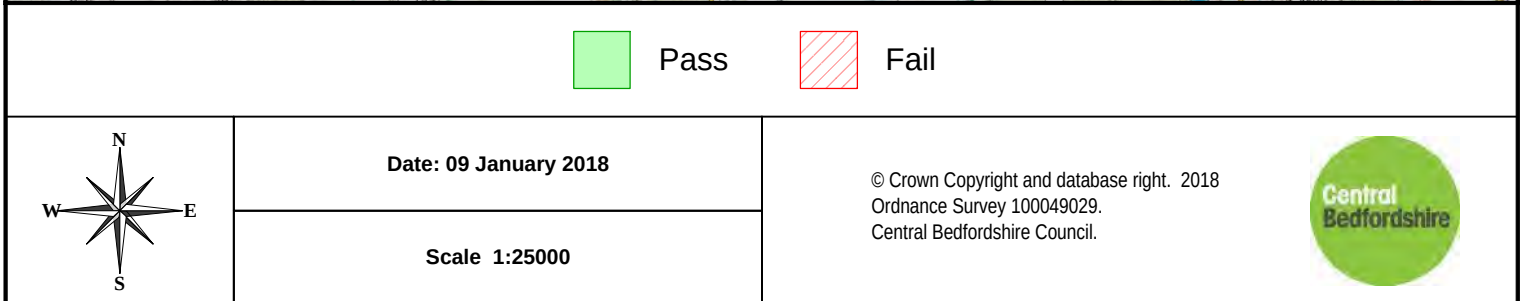



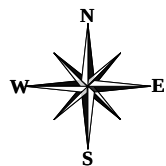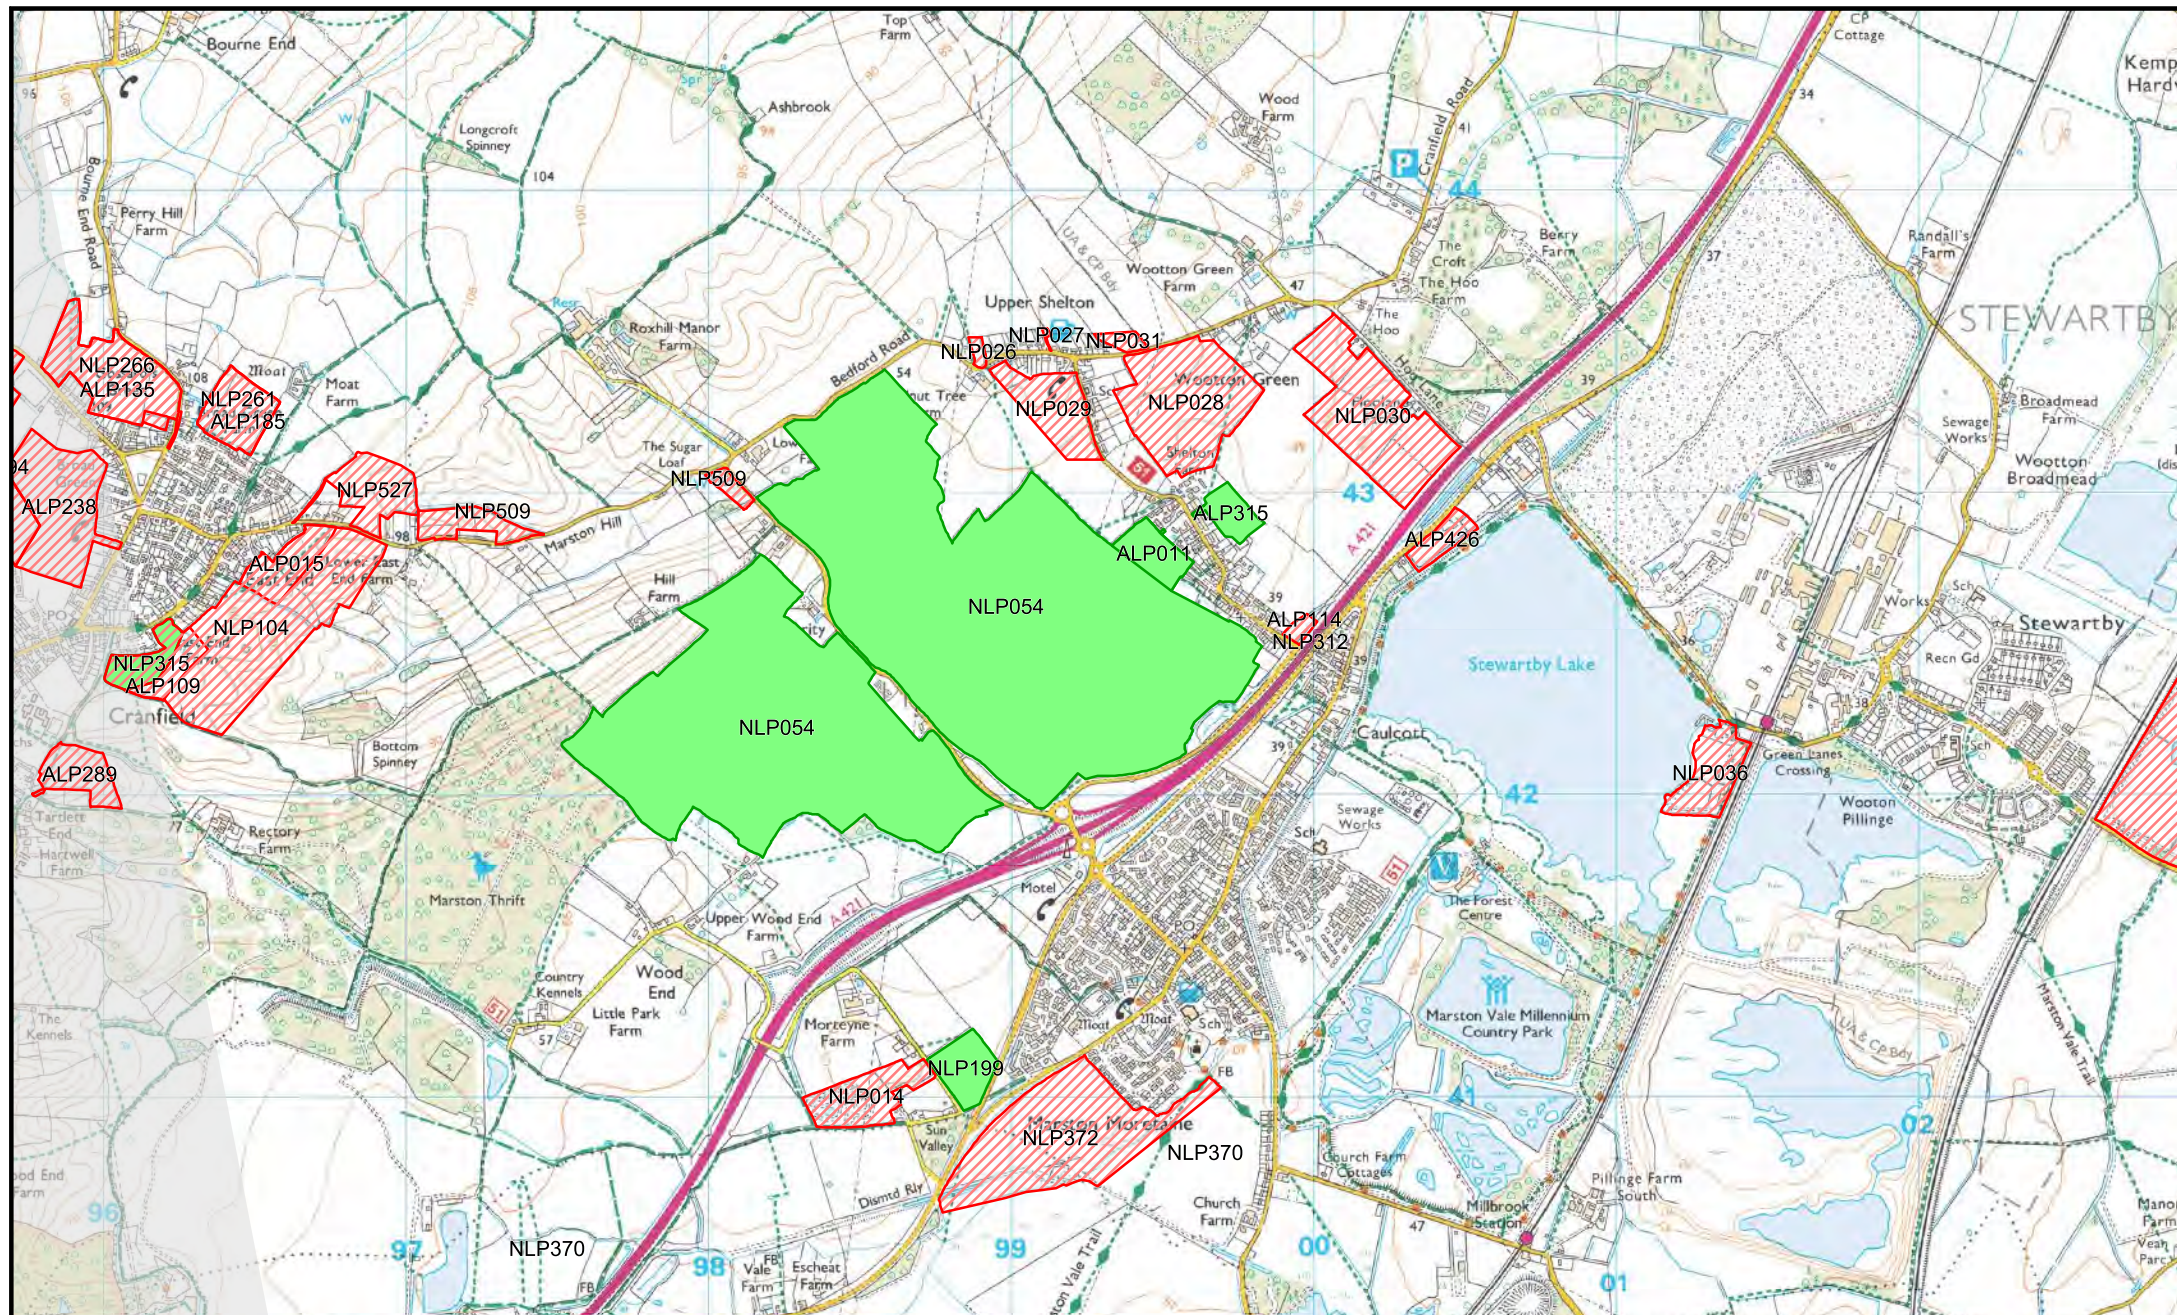

Date: 09 January 2018

Scale 1:25000



Pass




Fail

© Crown Copyright and database right. 2018  
Ordnance Survey 100049029.  
Central Bedfordshire Council.






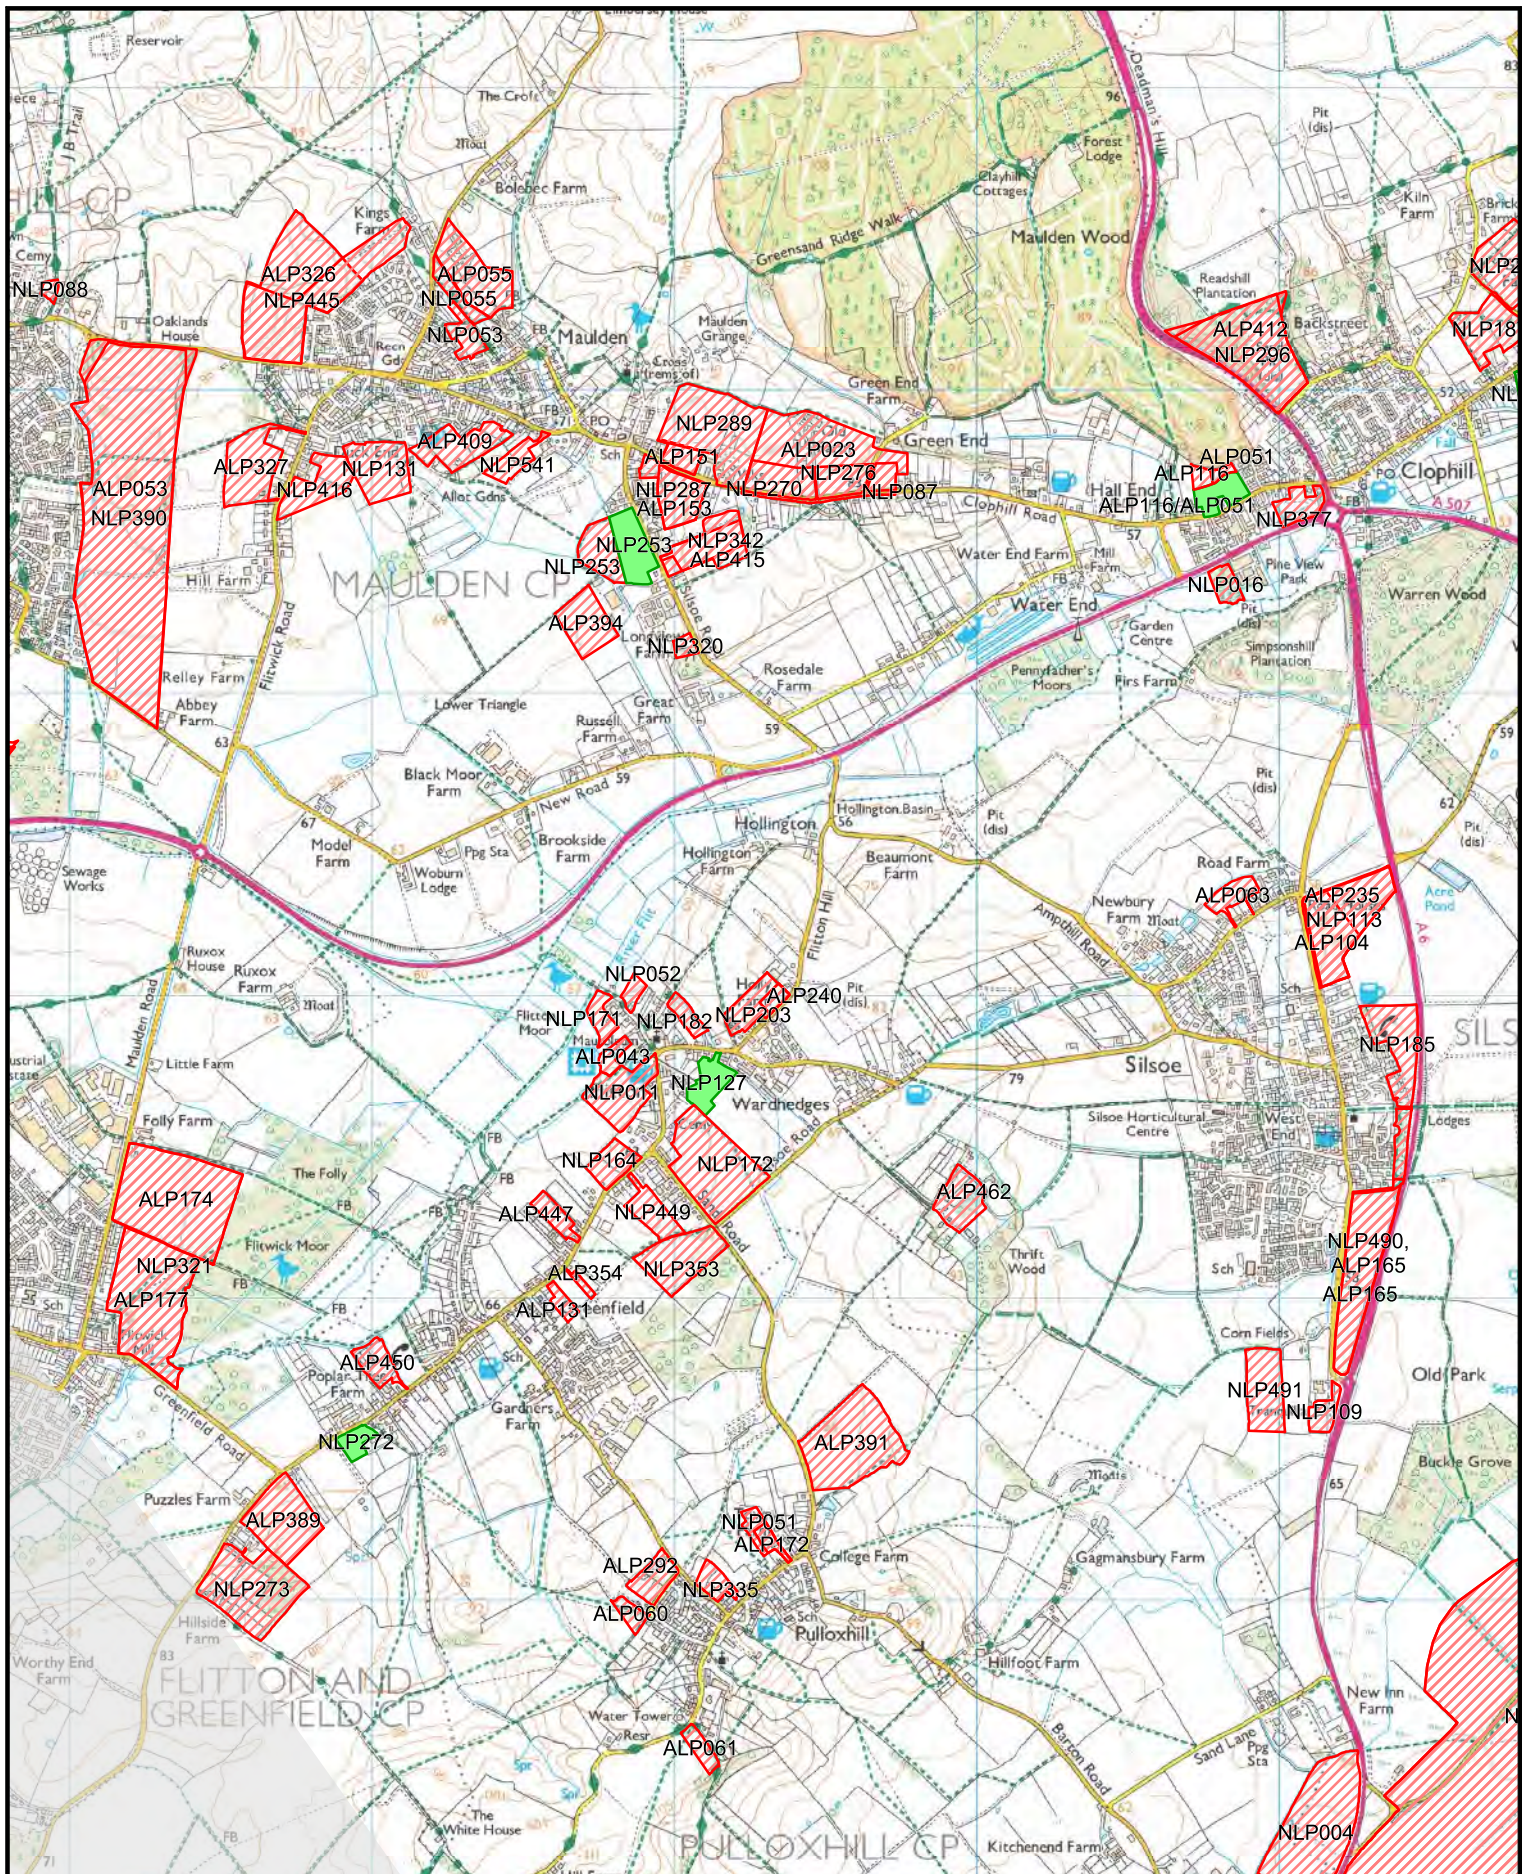

Pass



Fail

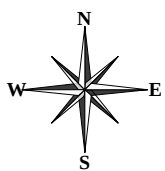


Date: 09 January 2018

Scale 1:25000

© Crown Copyright and database right. 2018  
Ordnance Survey 100049029.  
Central Bedfordshire Council.






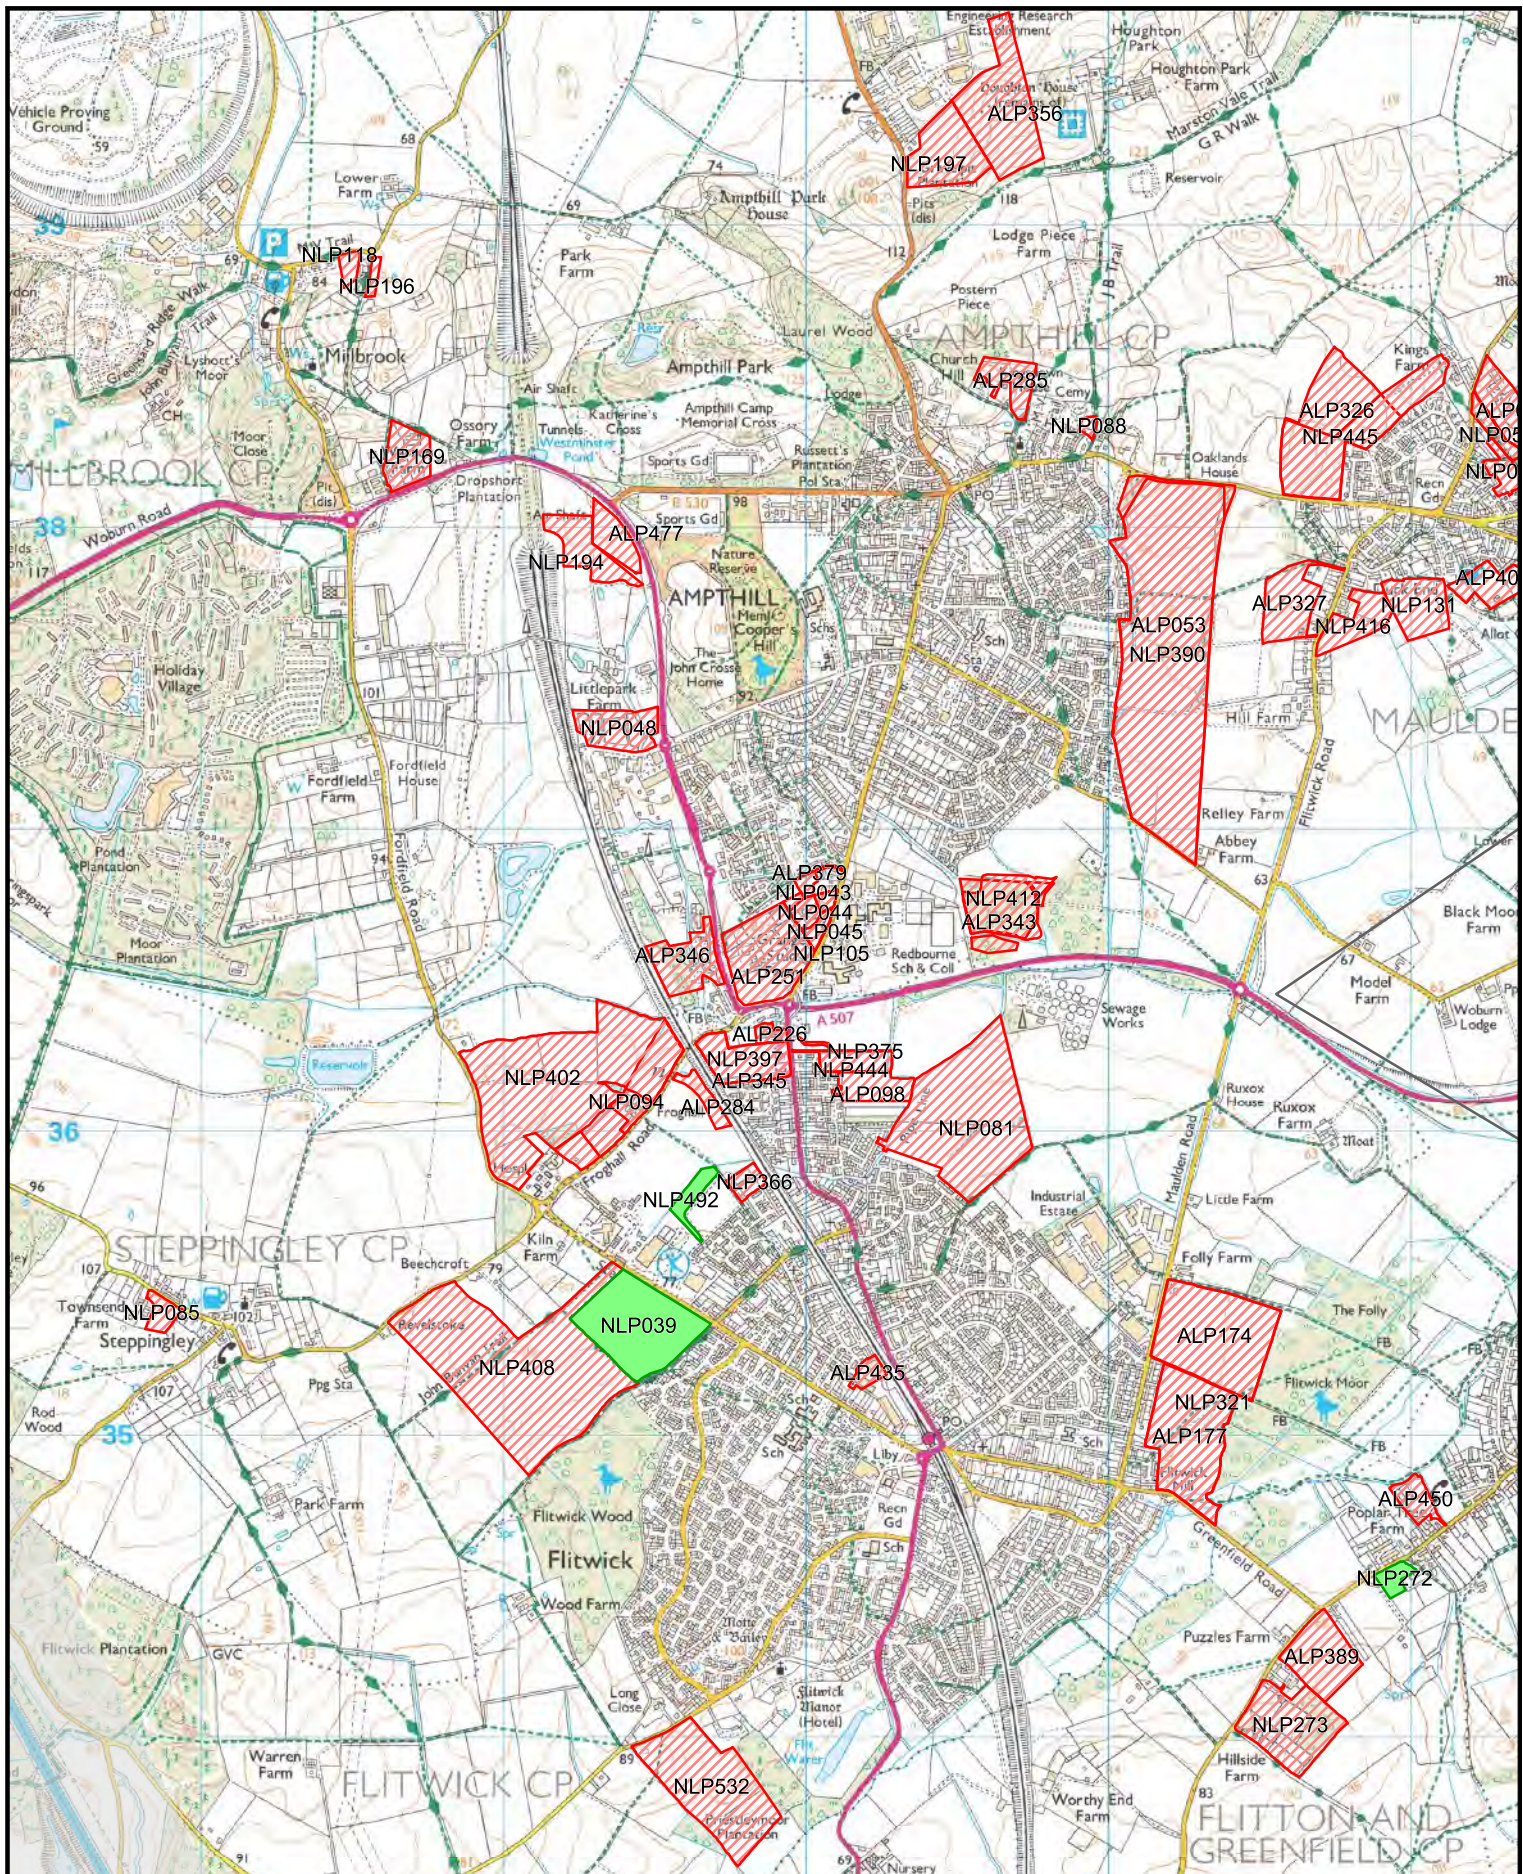

Pass



Fail

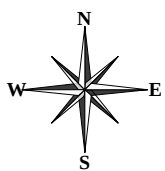



Date: 09 January 2018

Scale 1:25000

© Crown Copyright and database right. 2018  
Ordnance Survey 100049029.  
Central Bedfordshire Council.





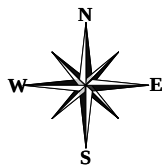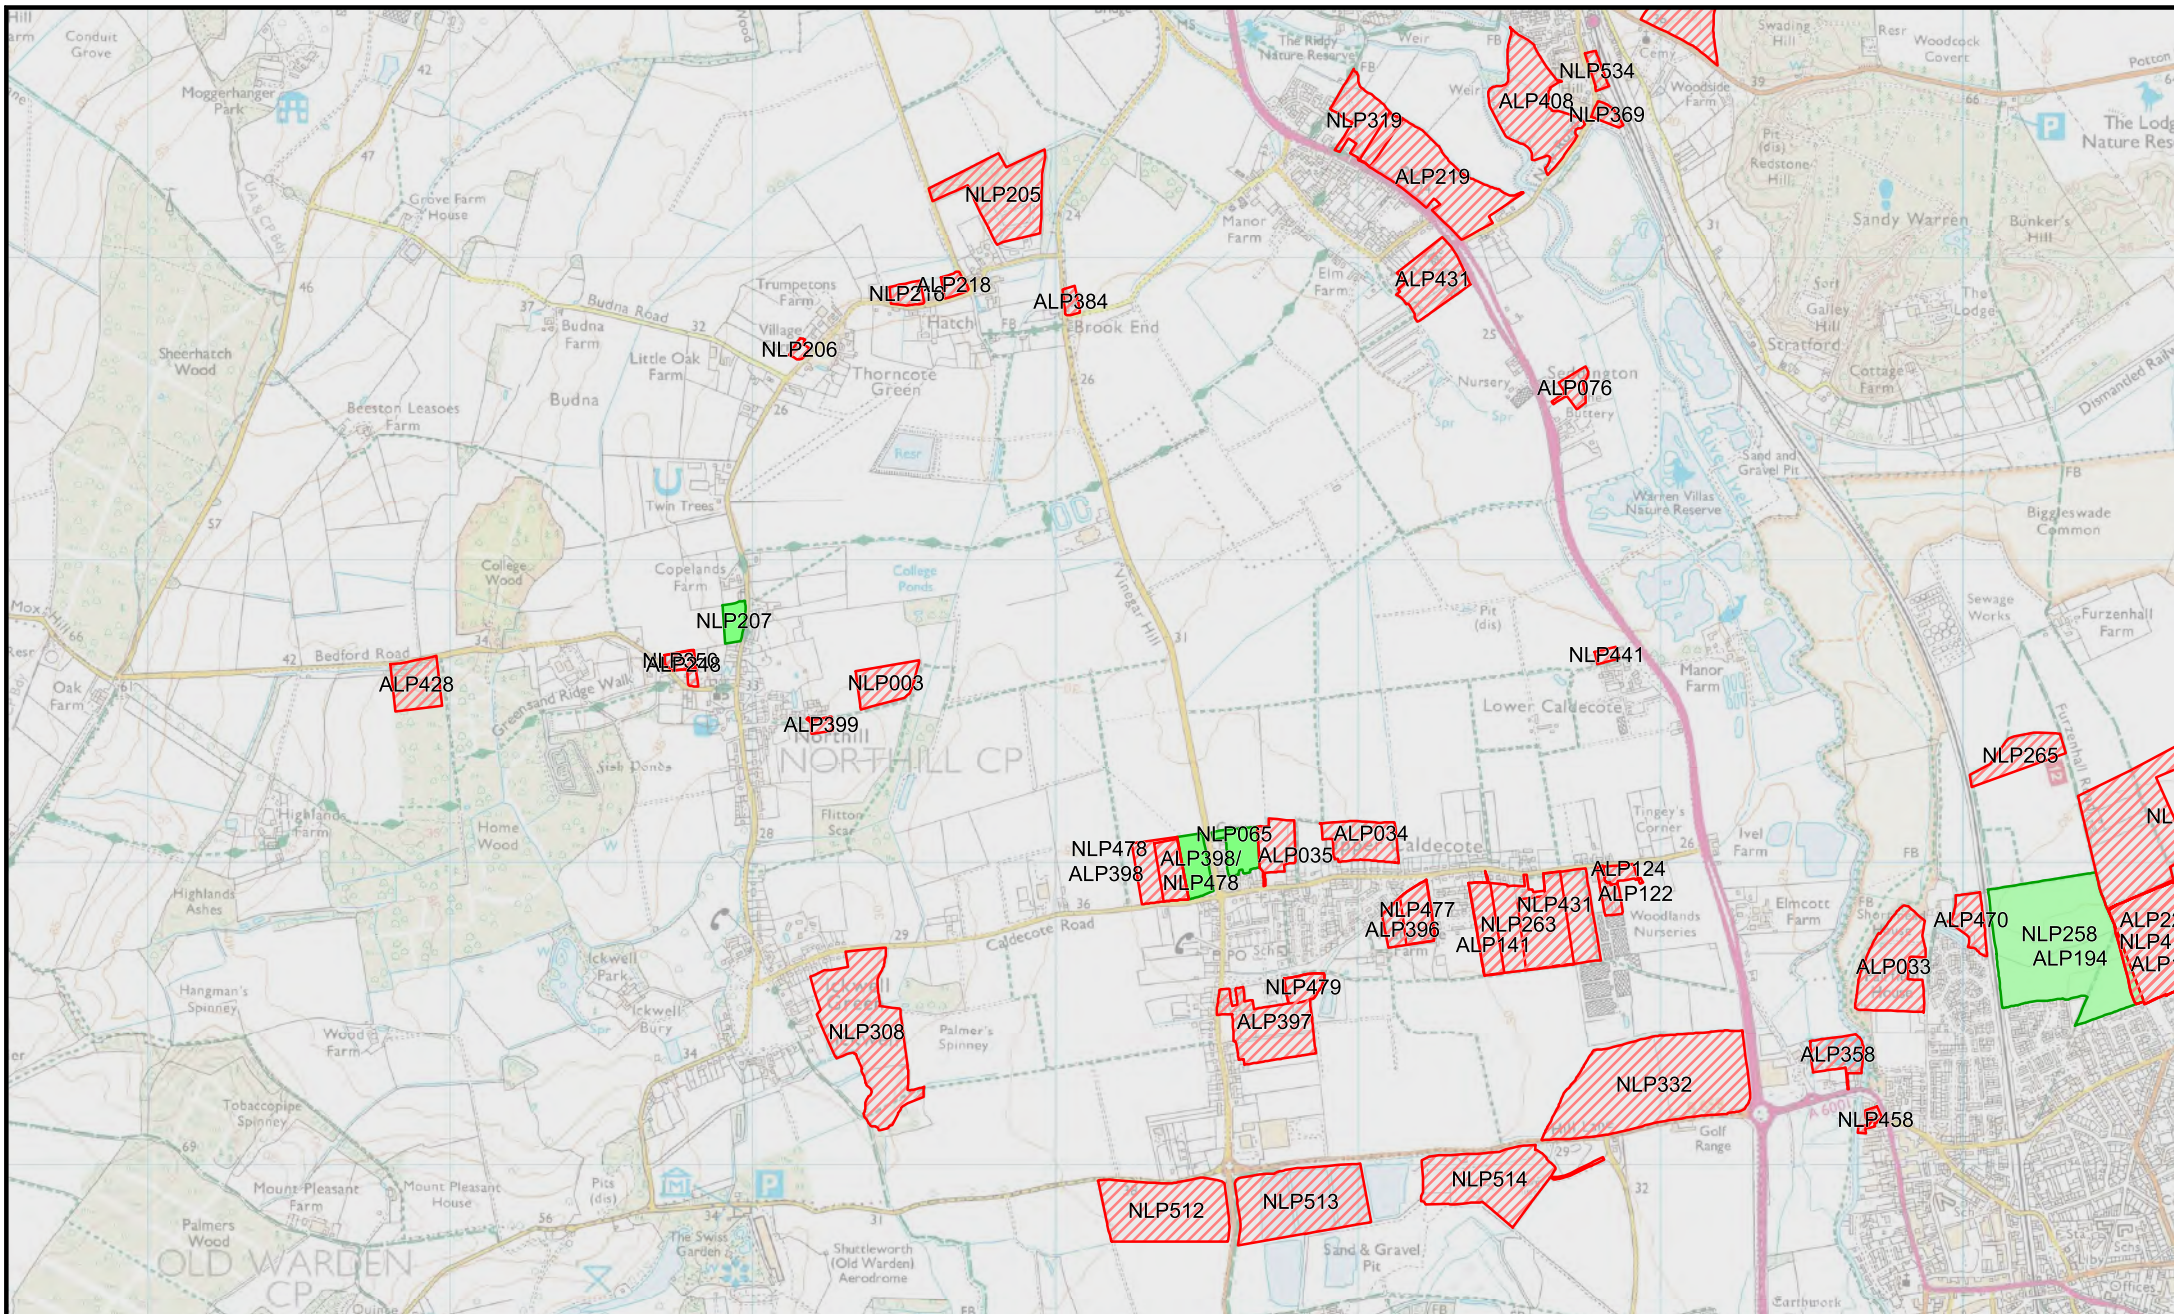

Date: 10 January 2018

Scale 1:25000



Pass




Fail

© Crown Copyright and database right. 2018  
Ordnance Survey 100049029.  
Central Bedfordshire Council.






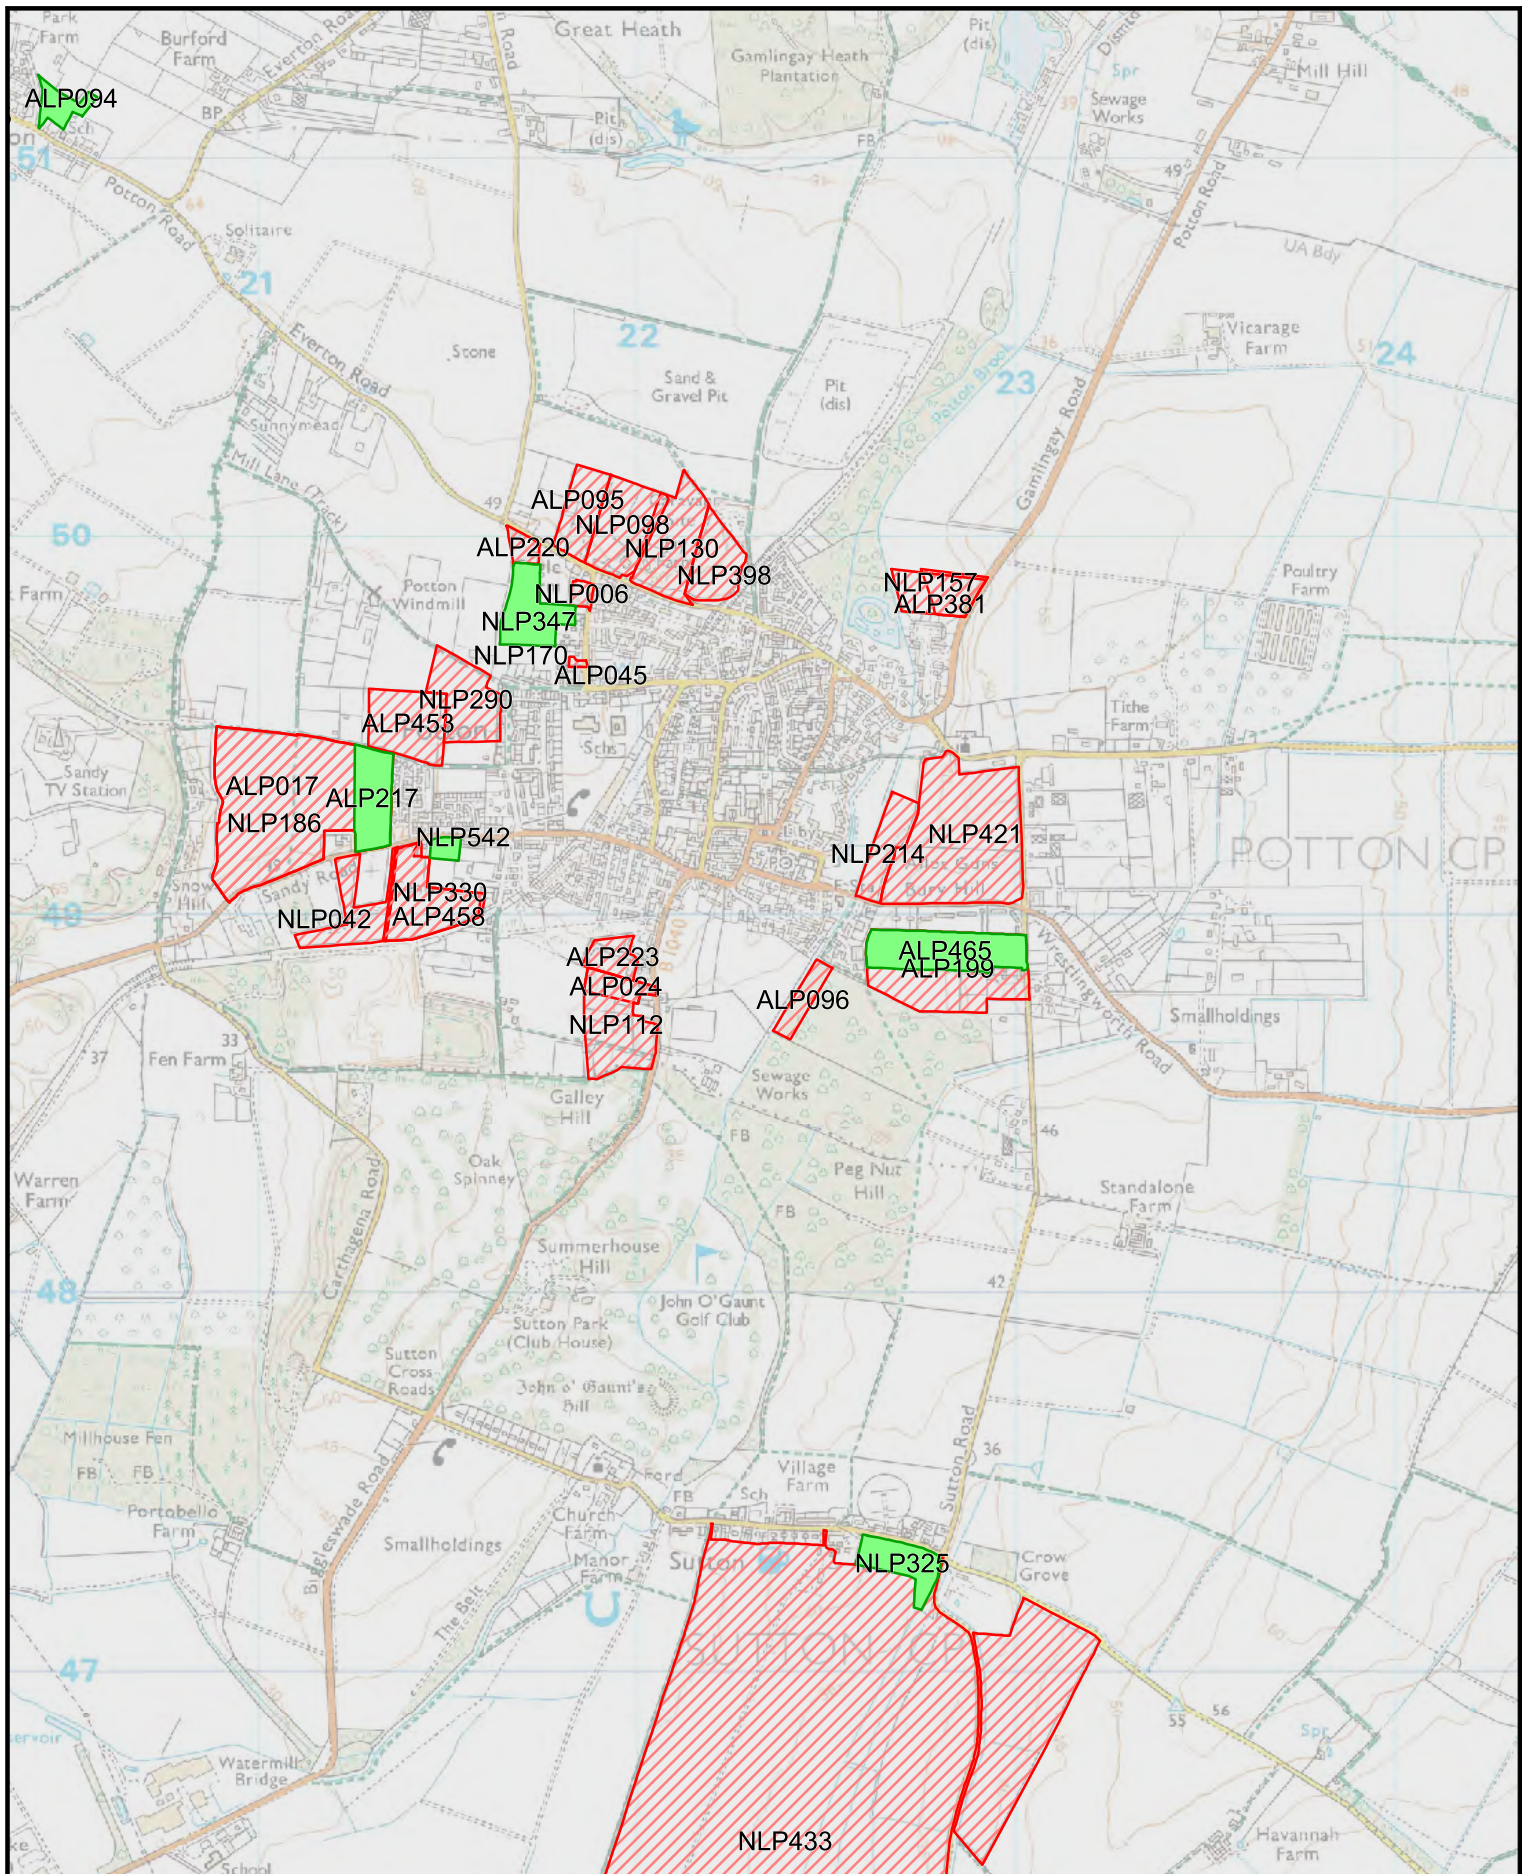

Pass



Fail

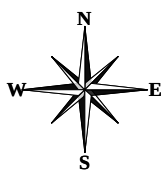


Date: 10 January 2018

Scale 1:20000

© Crown Copyright and database right. 2018  
Ordnance Survey 100049029.  
Central Bedfordshire Council.






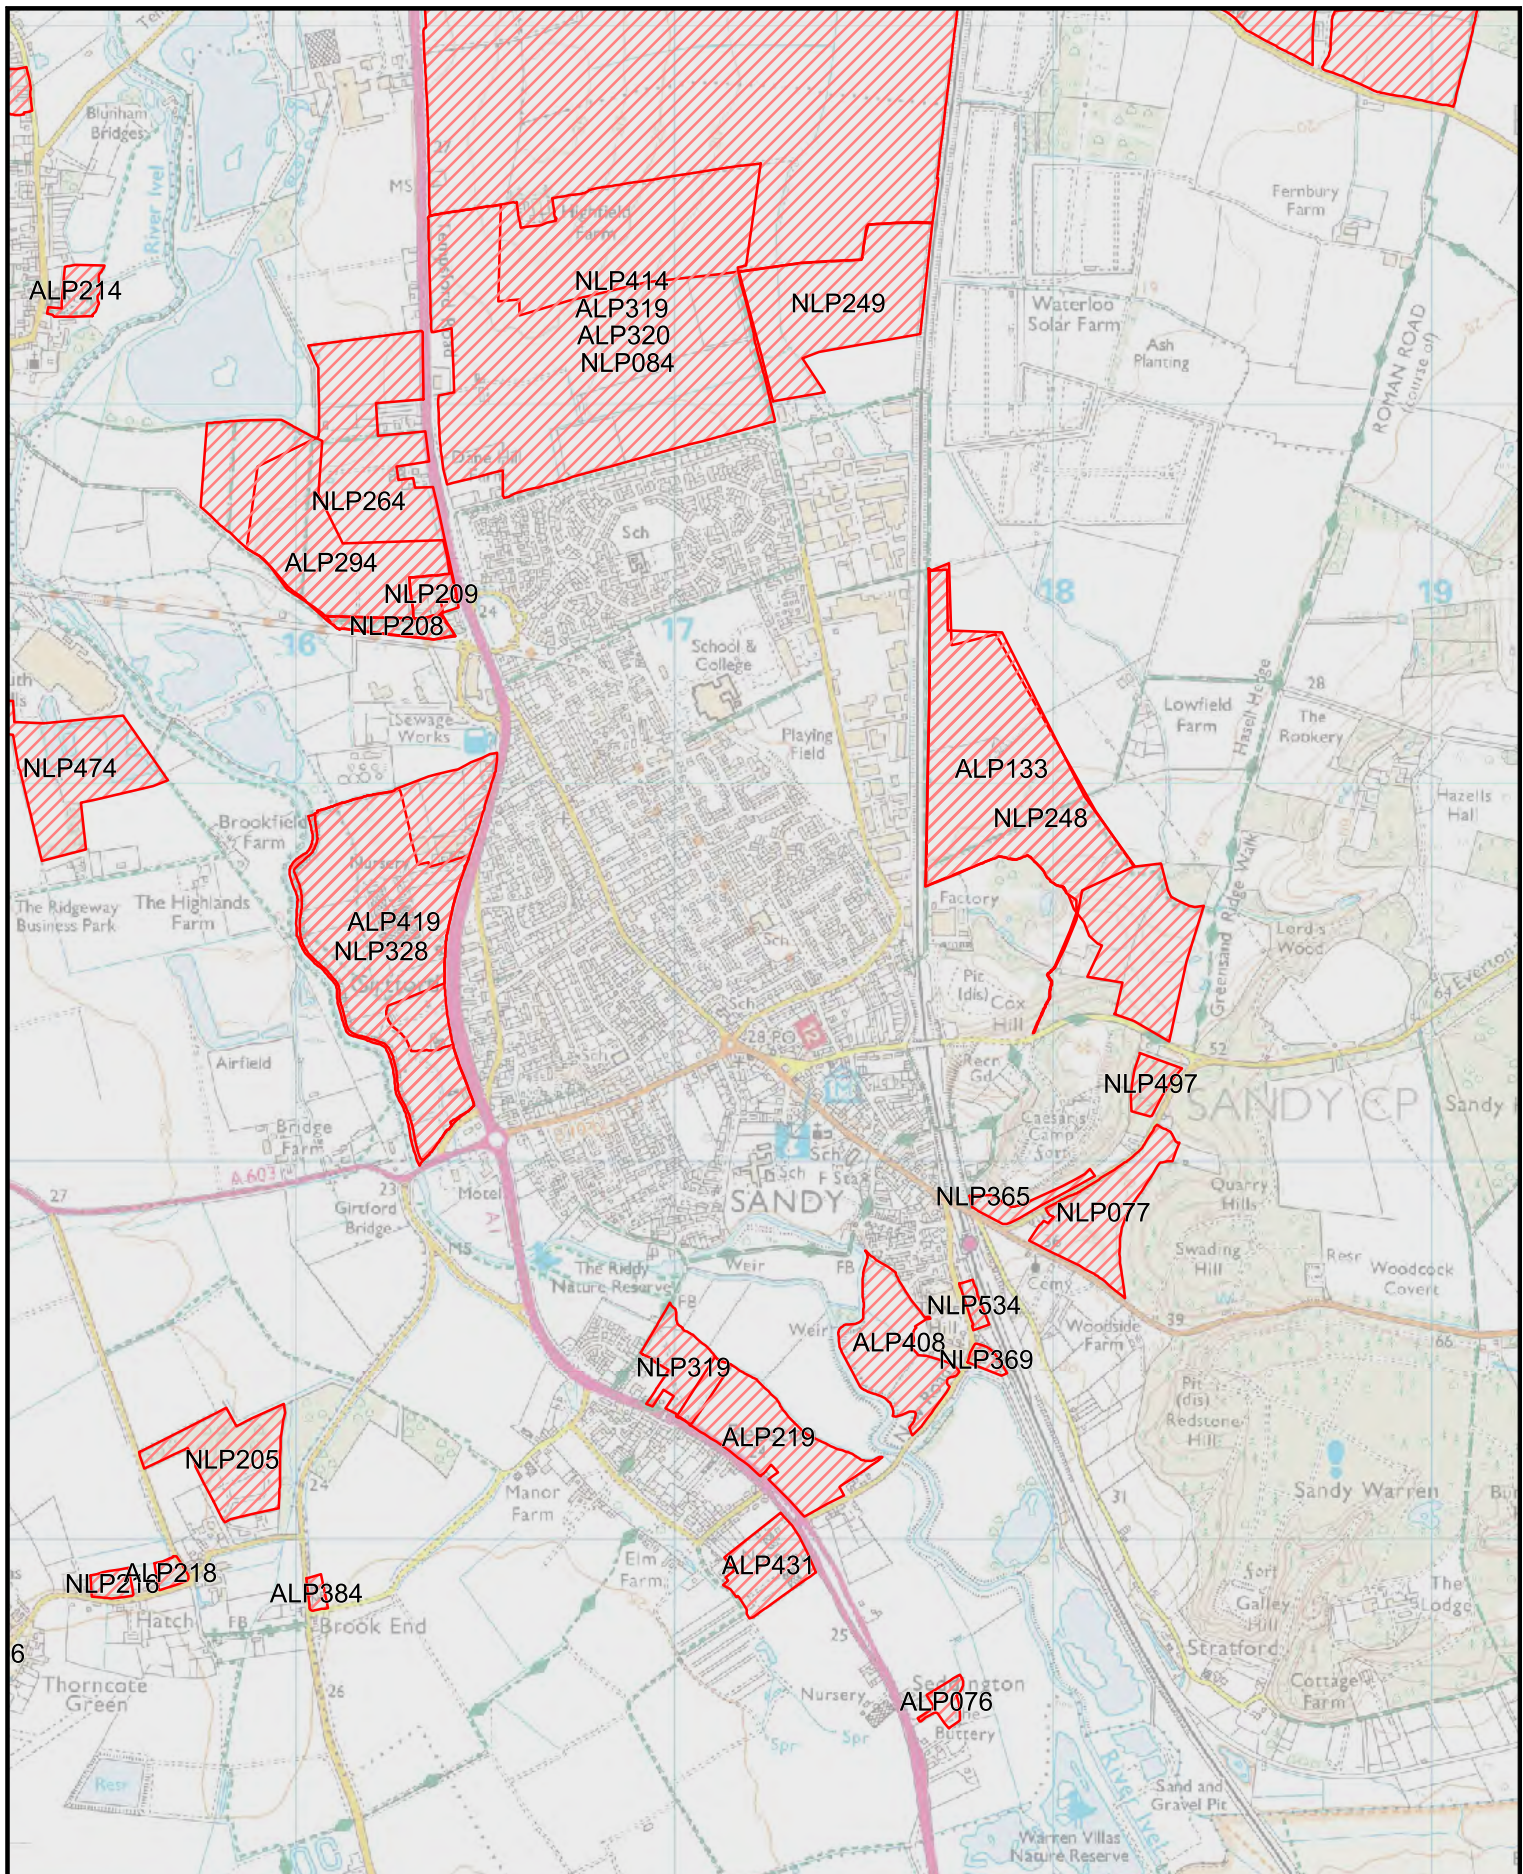

Pass



Fail

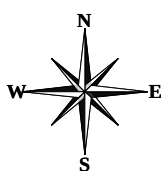



Date: 10 January 2018

Scale 1:20000

© Crown Copyright and database right. 2018  
Ordnance Survey 100049029.  
Central Bedfordshire Council.





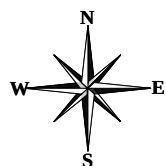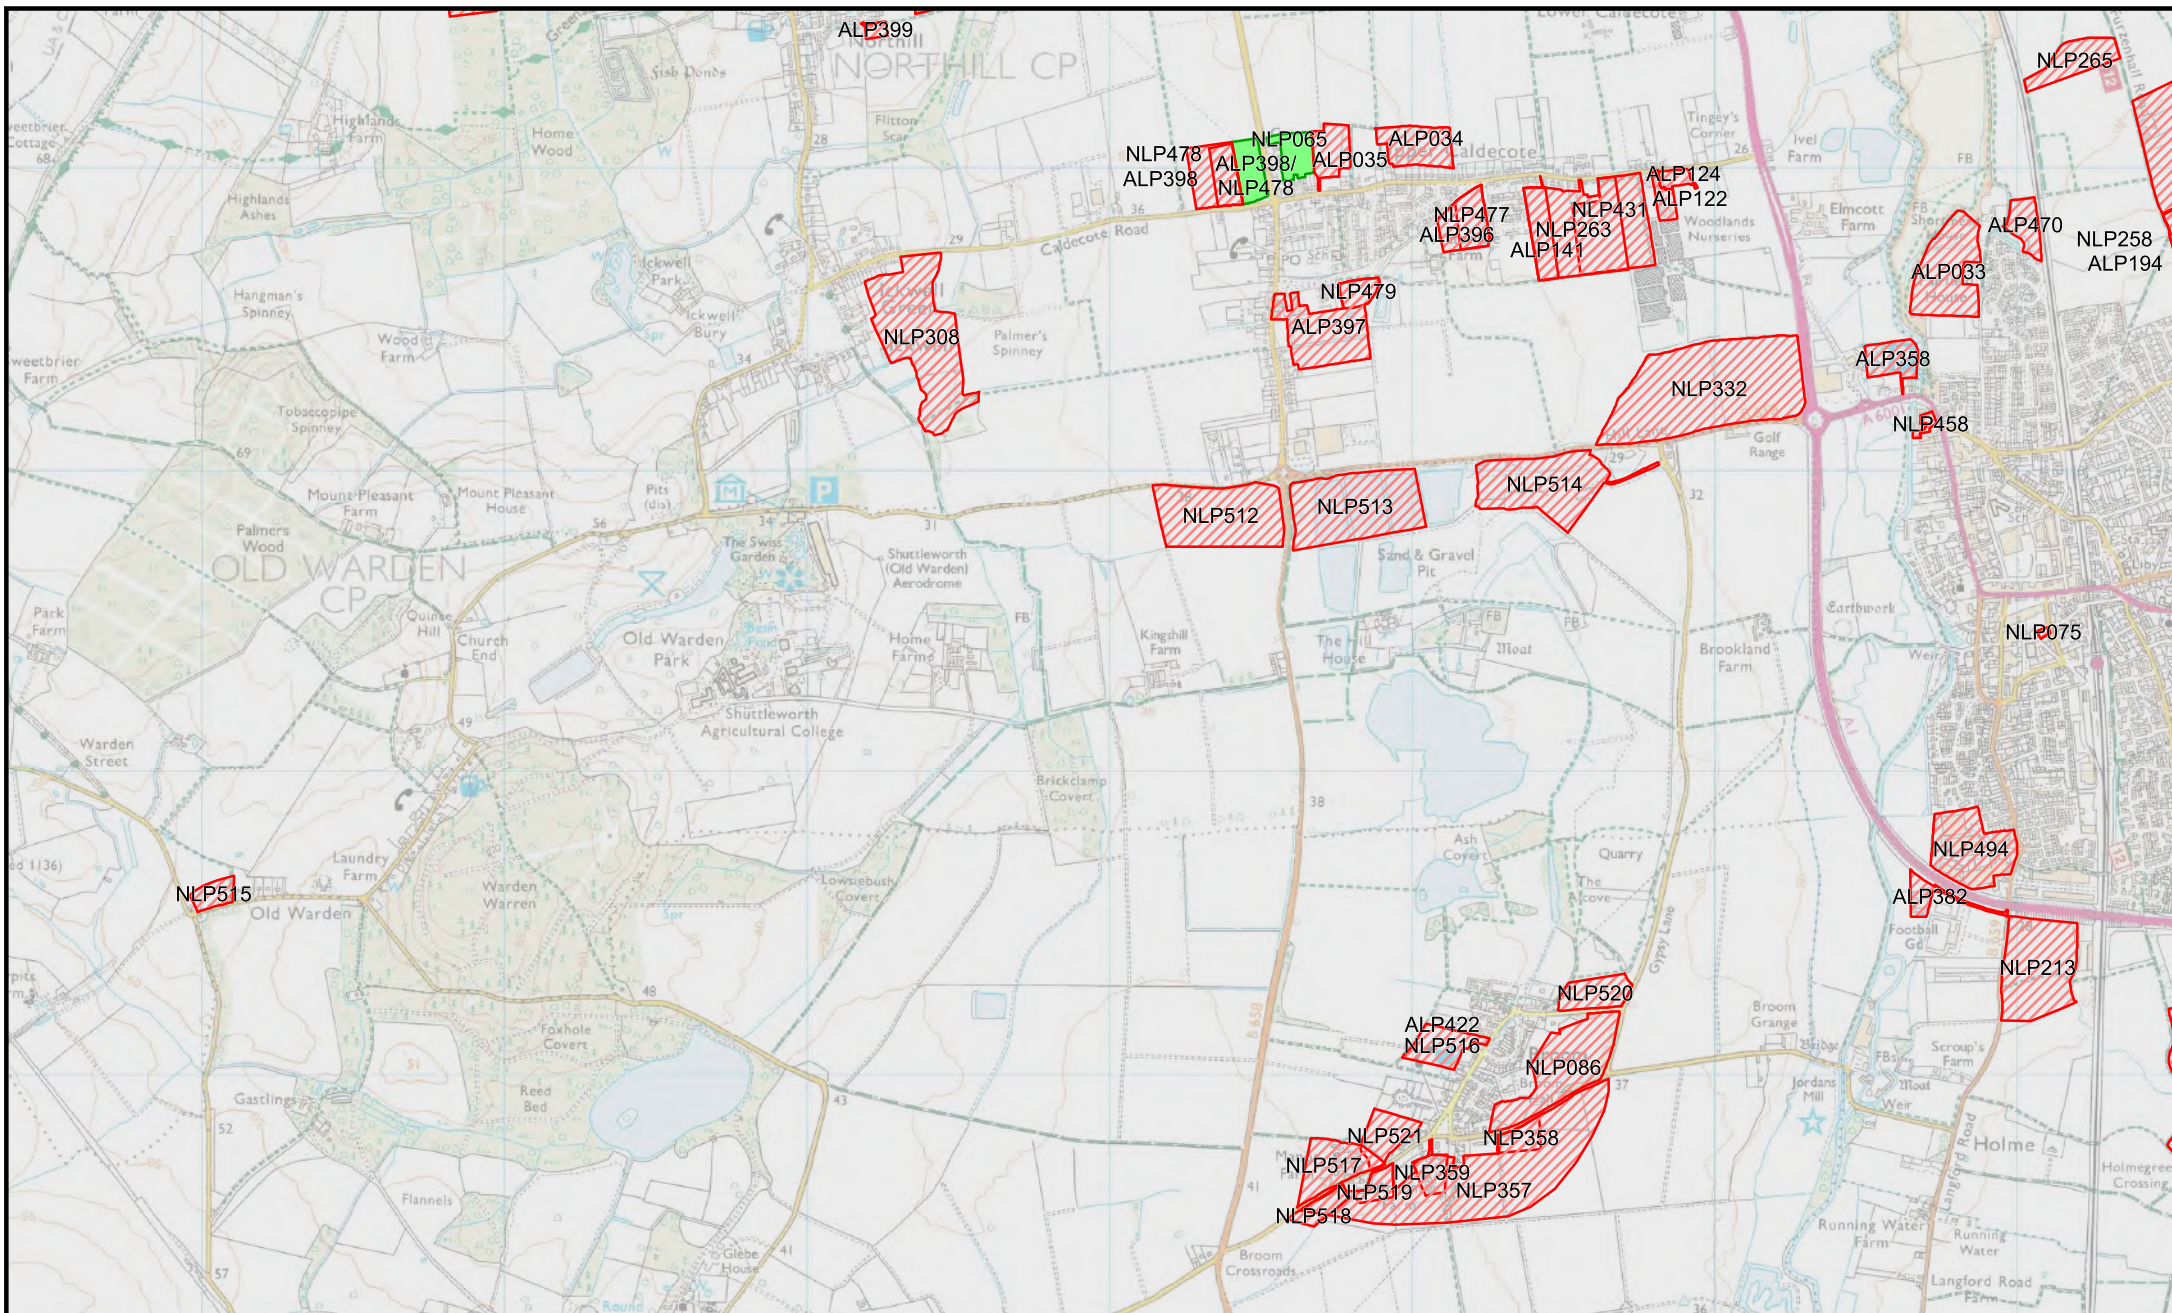

Date: 10 January 2018

Scale 1:25000



Pass




Fail

© Crown Copyright and database right. 2018  
Ordnance Survey 100049029.  
Central Bedfordshire Council.






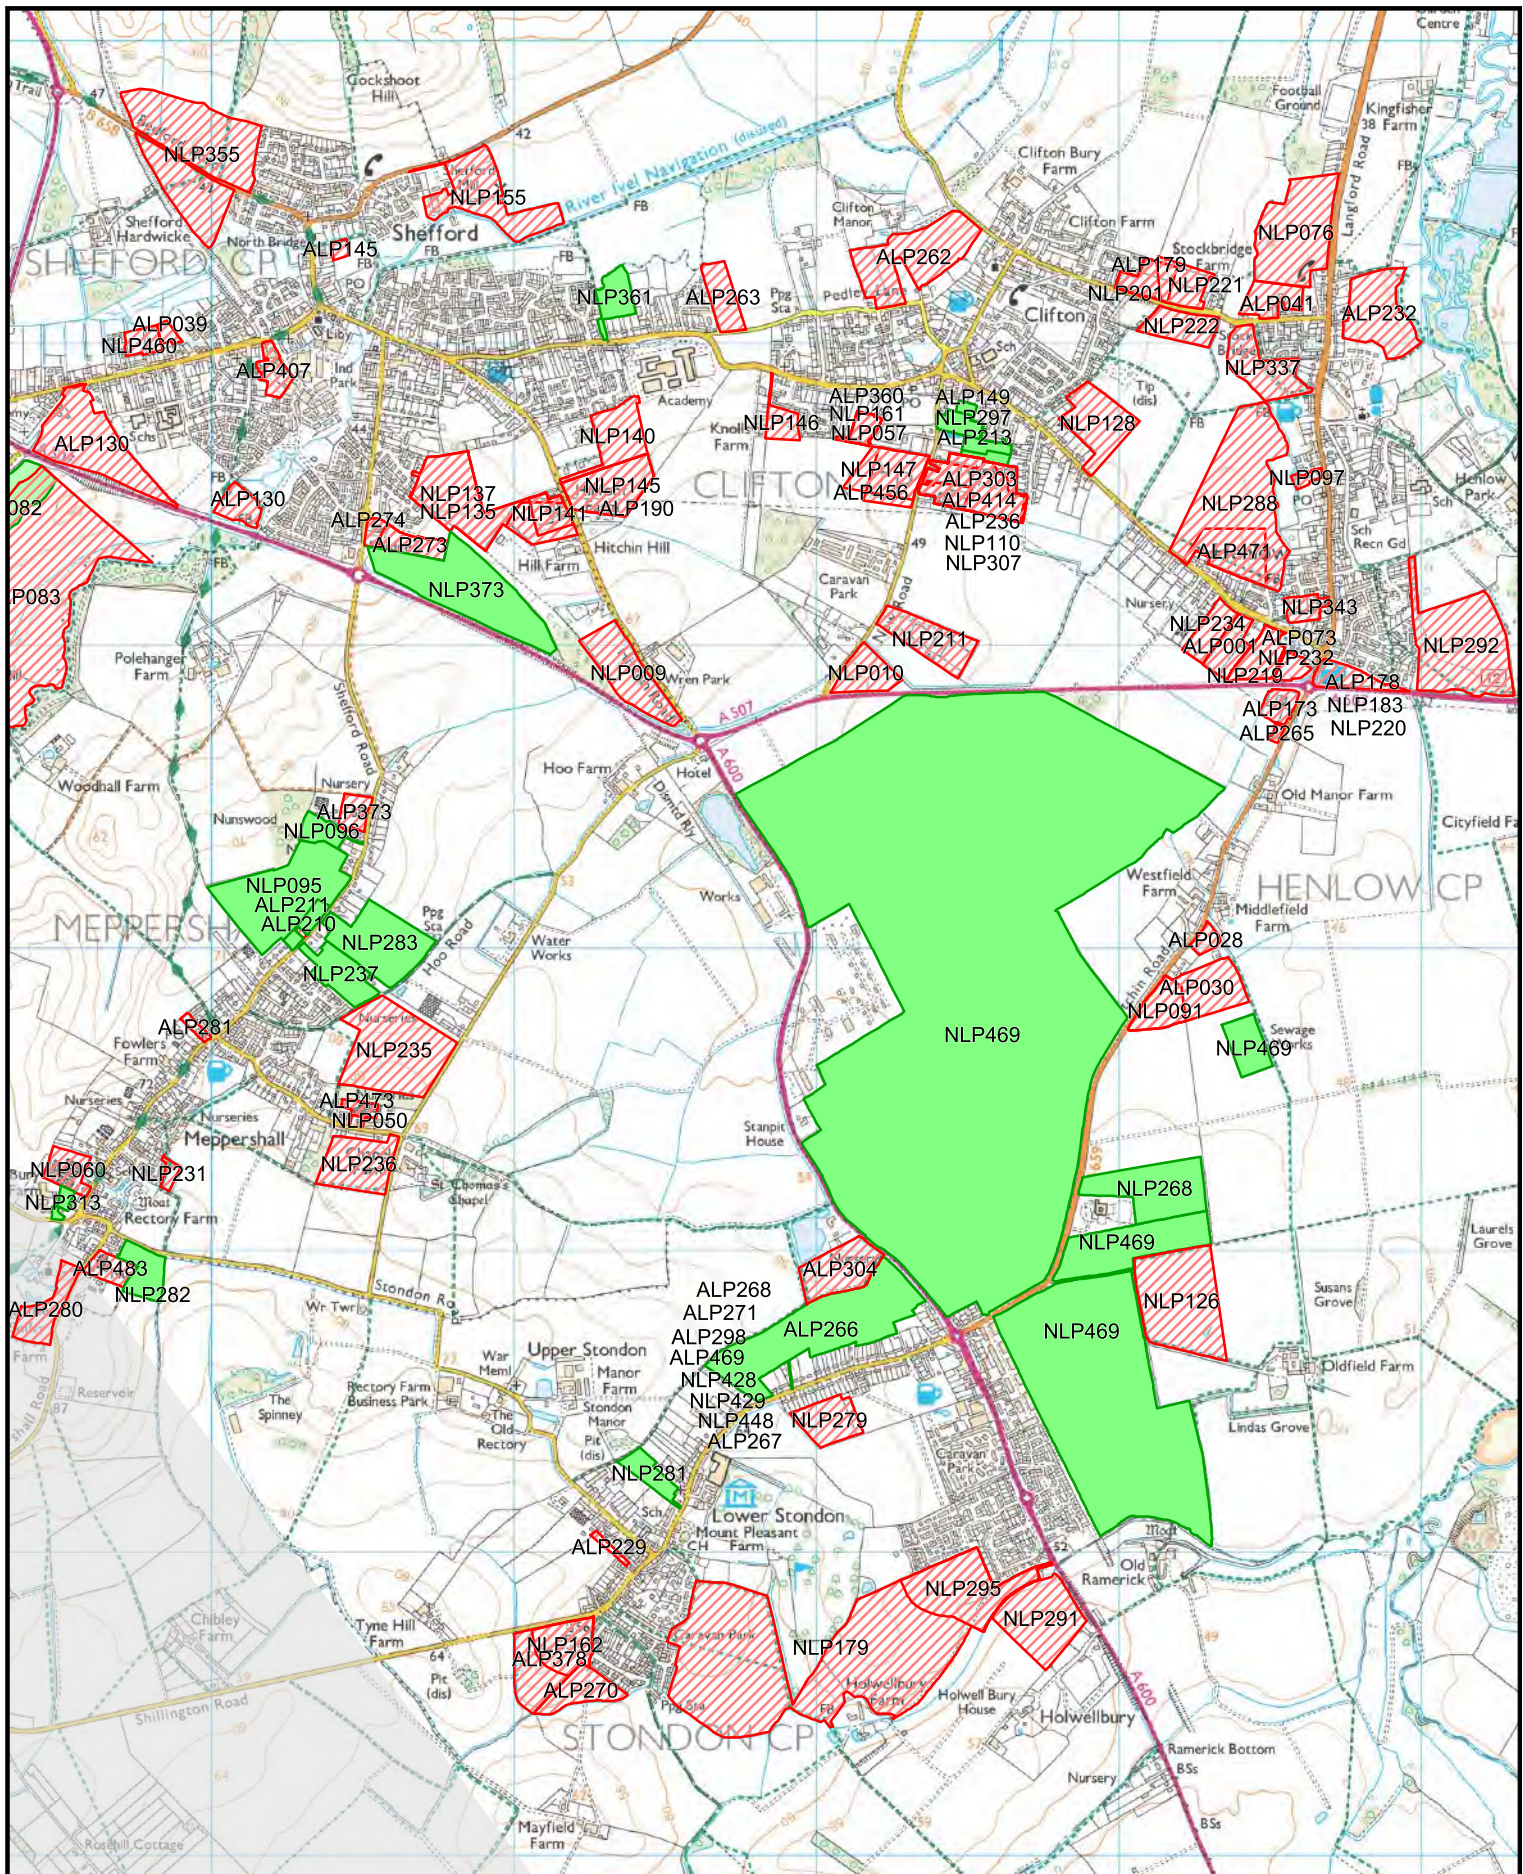

Pass



Fail

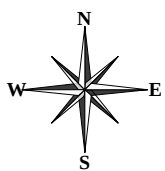

Date: 10 January 2018

Scale 1:25000

© Crown Copyright and database right. 2018  
Ordnance Survey 100049029.  
Central Bedfordshire Council.

