


47750017880048010281400827008400085300846008790089200995009918009310291440095700970029983009940009509005022005350504800504105074005087005100051130512600513900515200516505178005191005204005217005230005243005256005269005282005295003080053210053340053470053600537300538600


**WARNING**

THIS DRWG. IS NOT TO BE USED FOR CONSTRUCTION PURPOSES. THE LOCATION OF THE PIPE MUST BE VERIFIED AND PEGGED ON SITE BY THE PIPELINE OPERATOR BEFORE ANY EXCAVATION OR CONSTRUCTION WORK COMMENCES.

FOR FURTHER DETAILS PLEASE CONTACT FISHER GERMAN ON 0845 070 1245

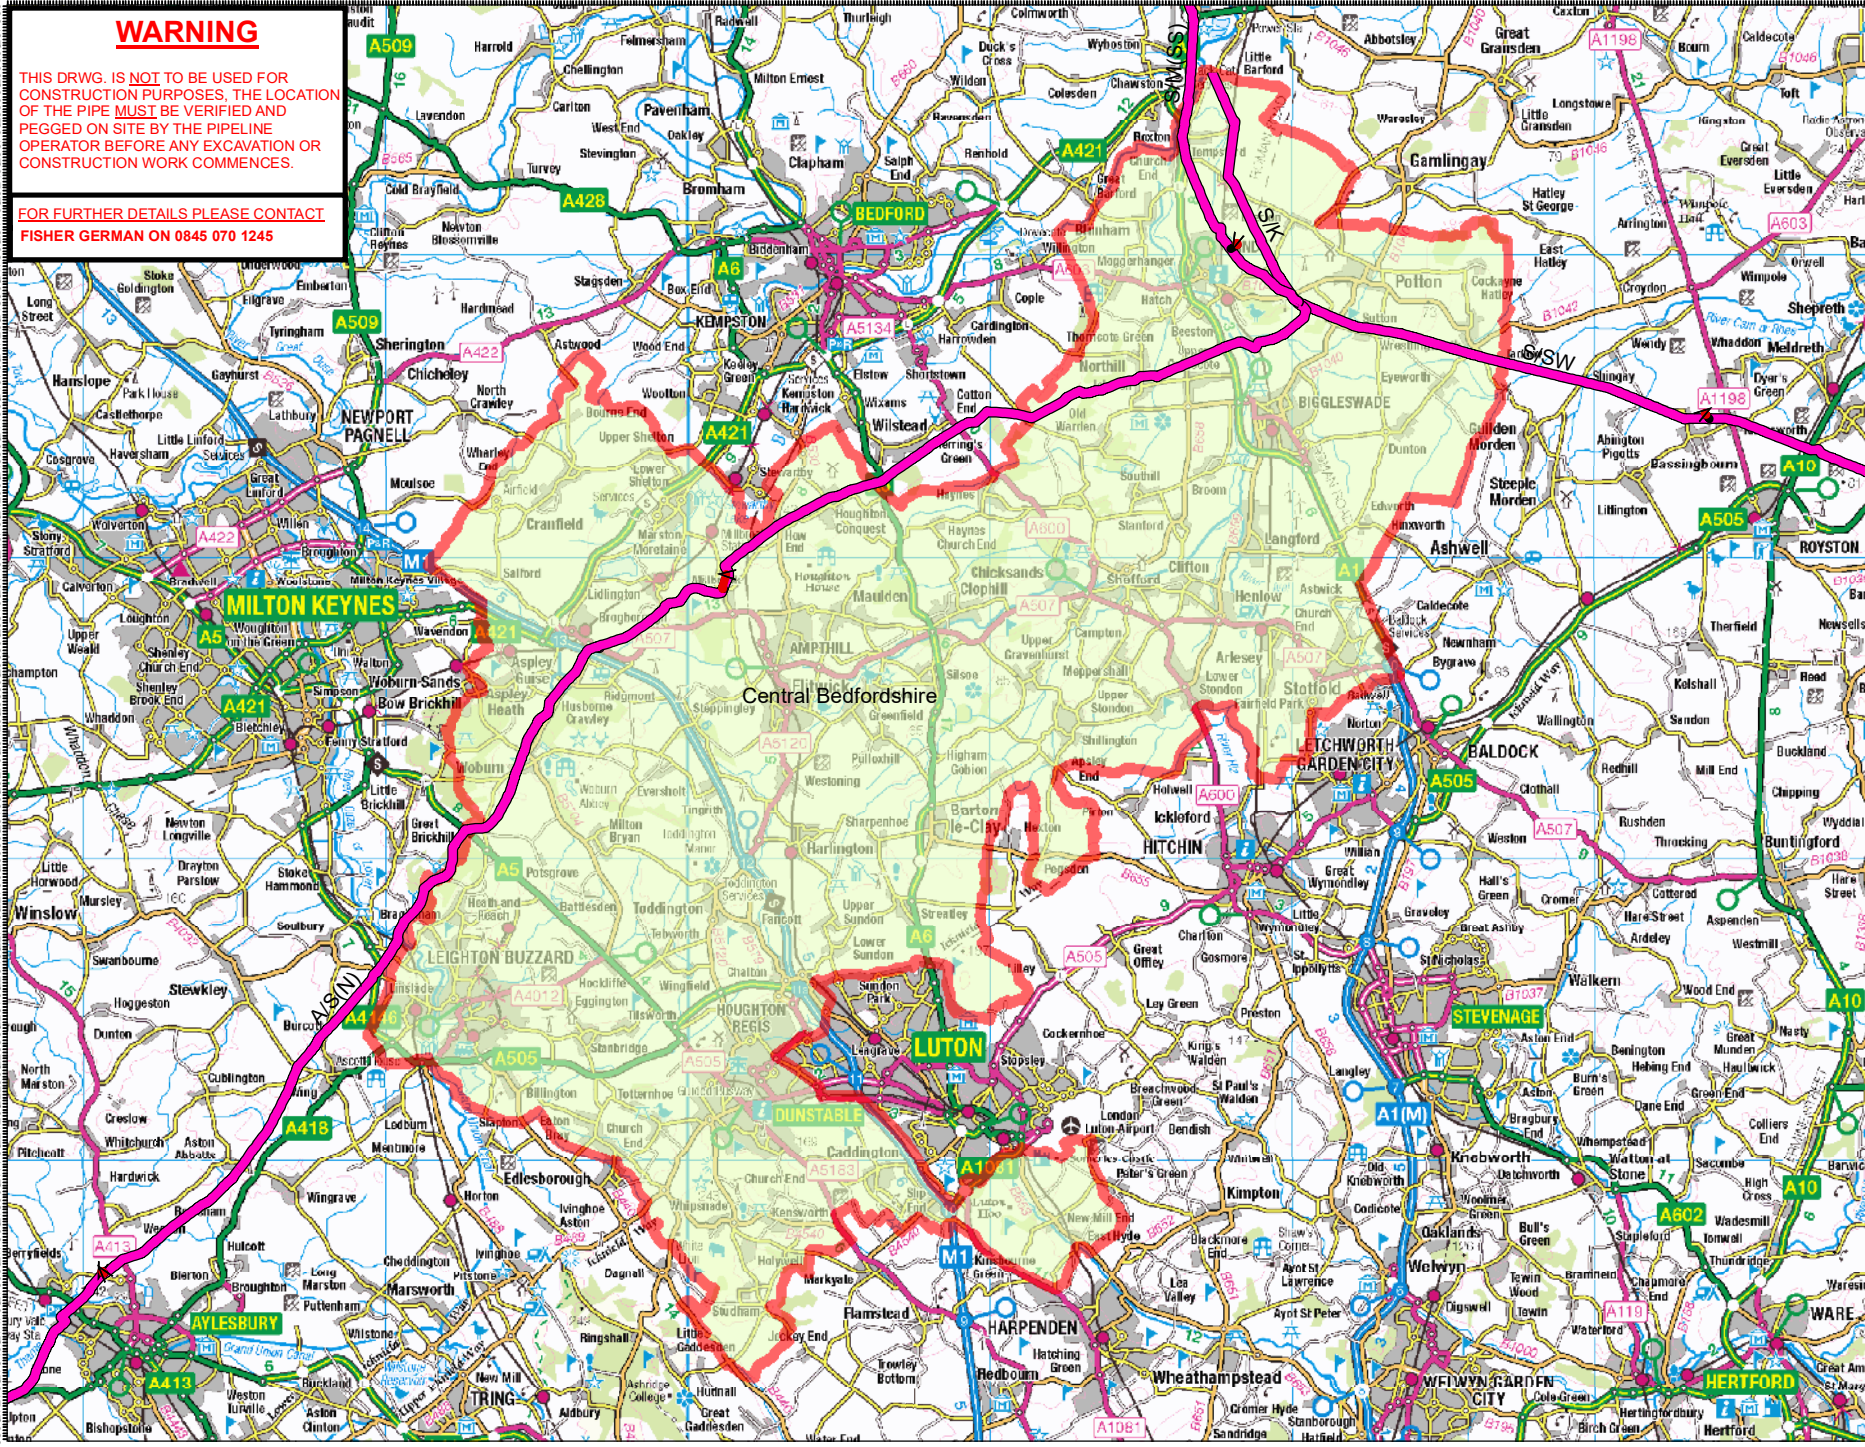

OVERVIEW WINDOW

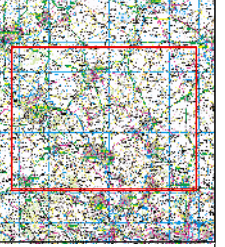

Legend

- EXOLUM
  - Cathodic Protection
- Nearest Postcode: MK45 3JY
- Latitude & Longitude: 52.063559 , -0.48052423
- Site centre coordinates: 508,276 - 234,492

CLIENT:



TITLE: LOCATION PLAN EXTRACT OF PIPELINES A/S(SS), SM(SS), S/K & S/SW

SCALE: 1:250,000@ A4

DATE: 20/01/2023

© Crown copyright and database right. 2022 Ordnance Survey Licence Number AL100000317



THIS DRAWING IS PROTECTED BY COPYRIGHT. IT MAY NOT BE REPRODUCED IN ANY FORM OR BY ANY MEANS FOR ANY PURPOSES WITHOUT THE WRITTEN PERMISSION OF FISHER GERMAN LLP. CHARTERED SURVEYORS. Information provided by the Ordnance Survey. Crown copyright and database right, 2022



The Estates Office, Norman Court  
Ashby de la Zouch,  
Leicestershire, LE65 2UZ

Telephone 0845 070 1245

DRAWING NO:  
Central Bedfordshire